
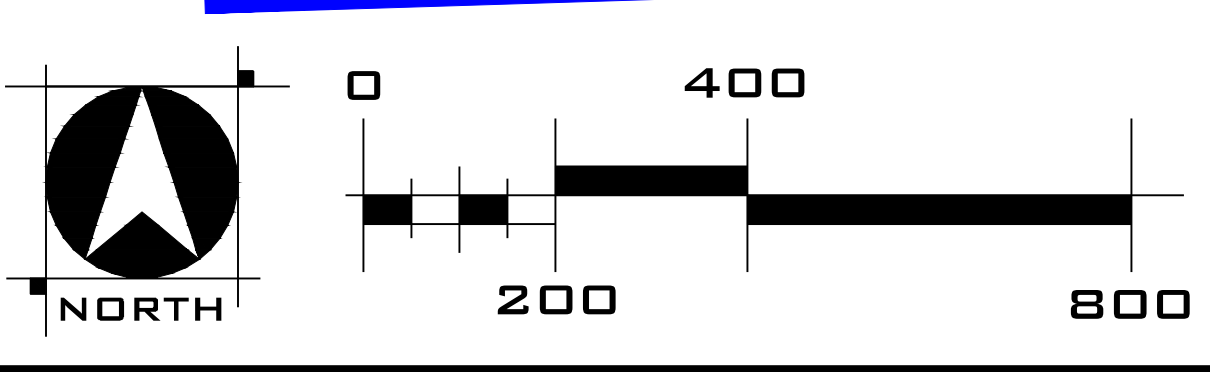
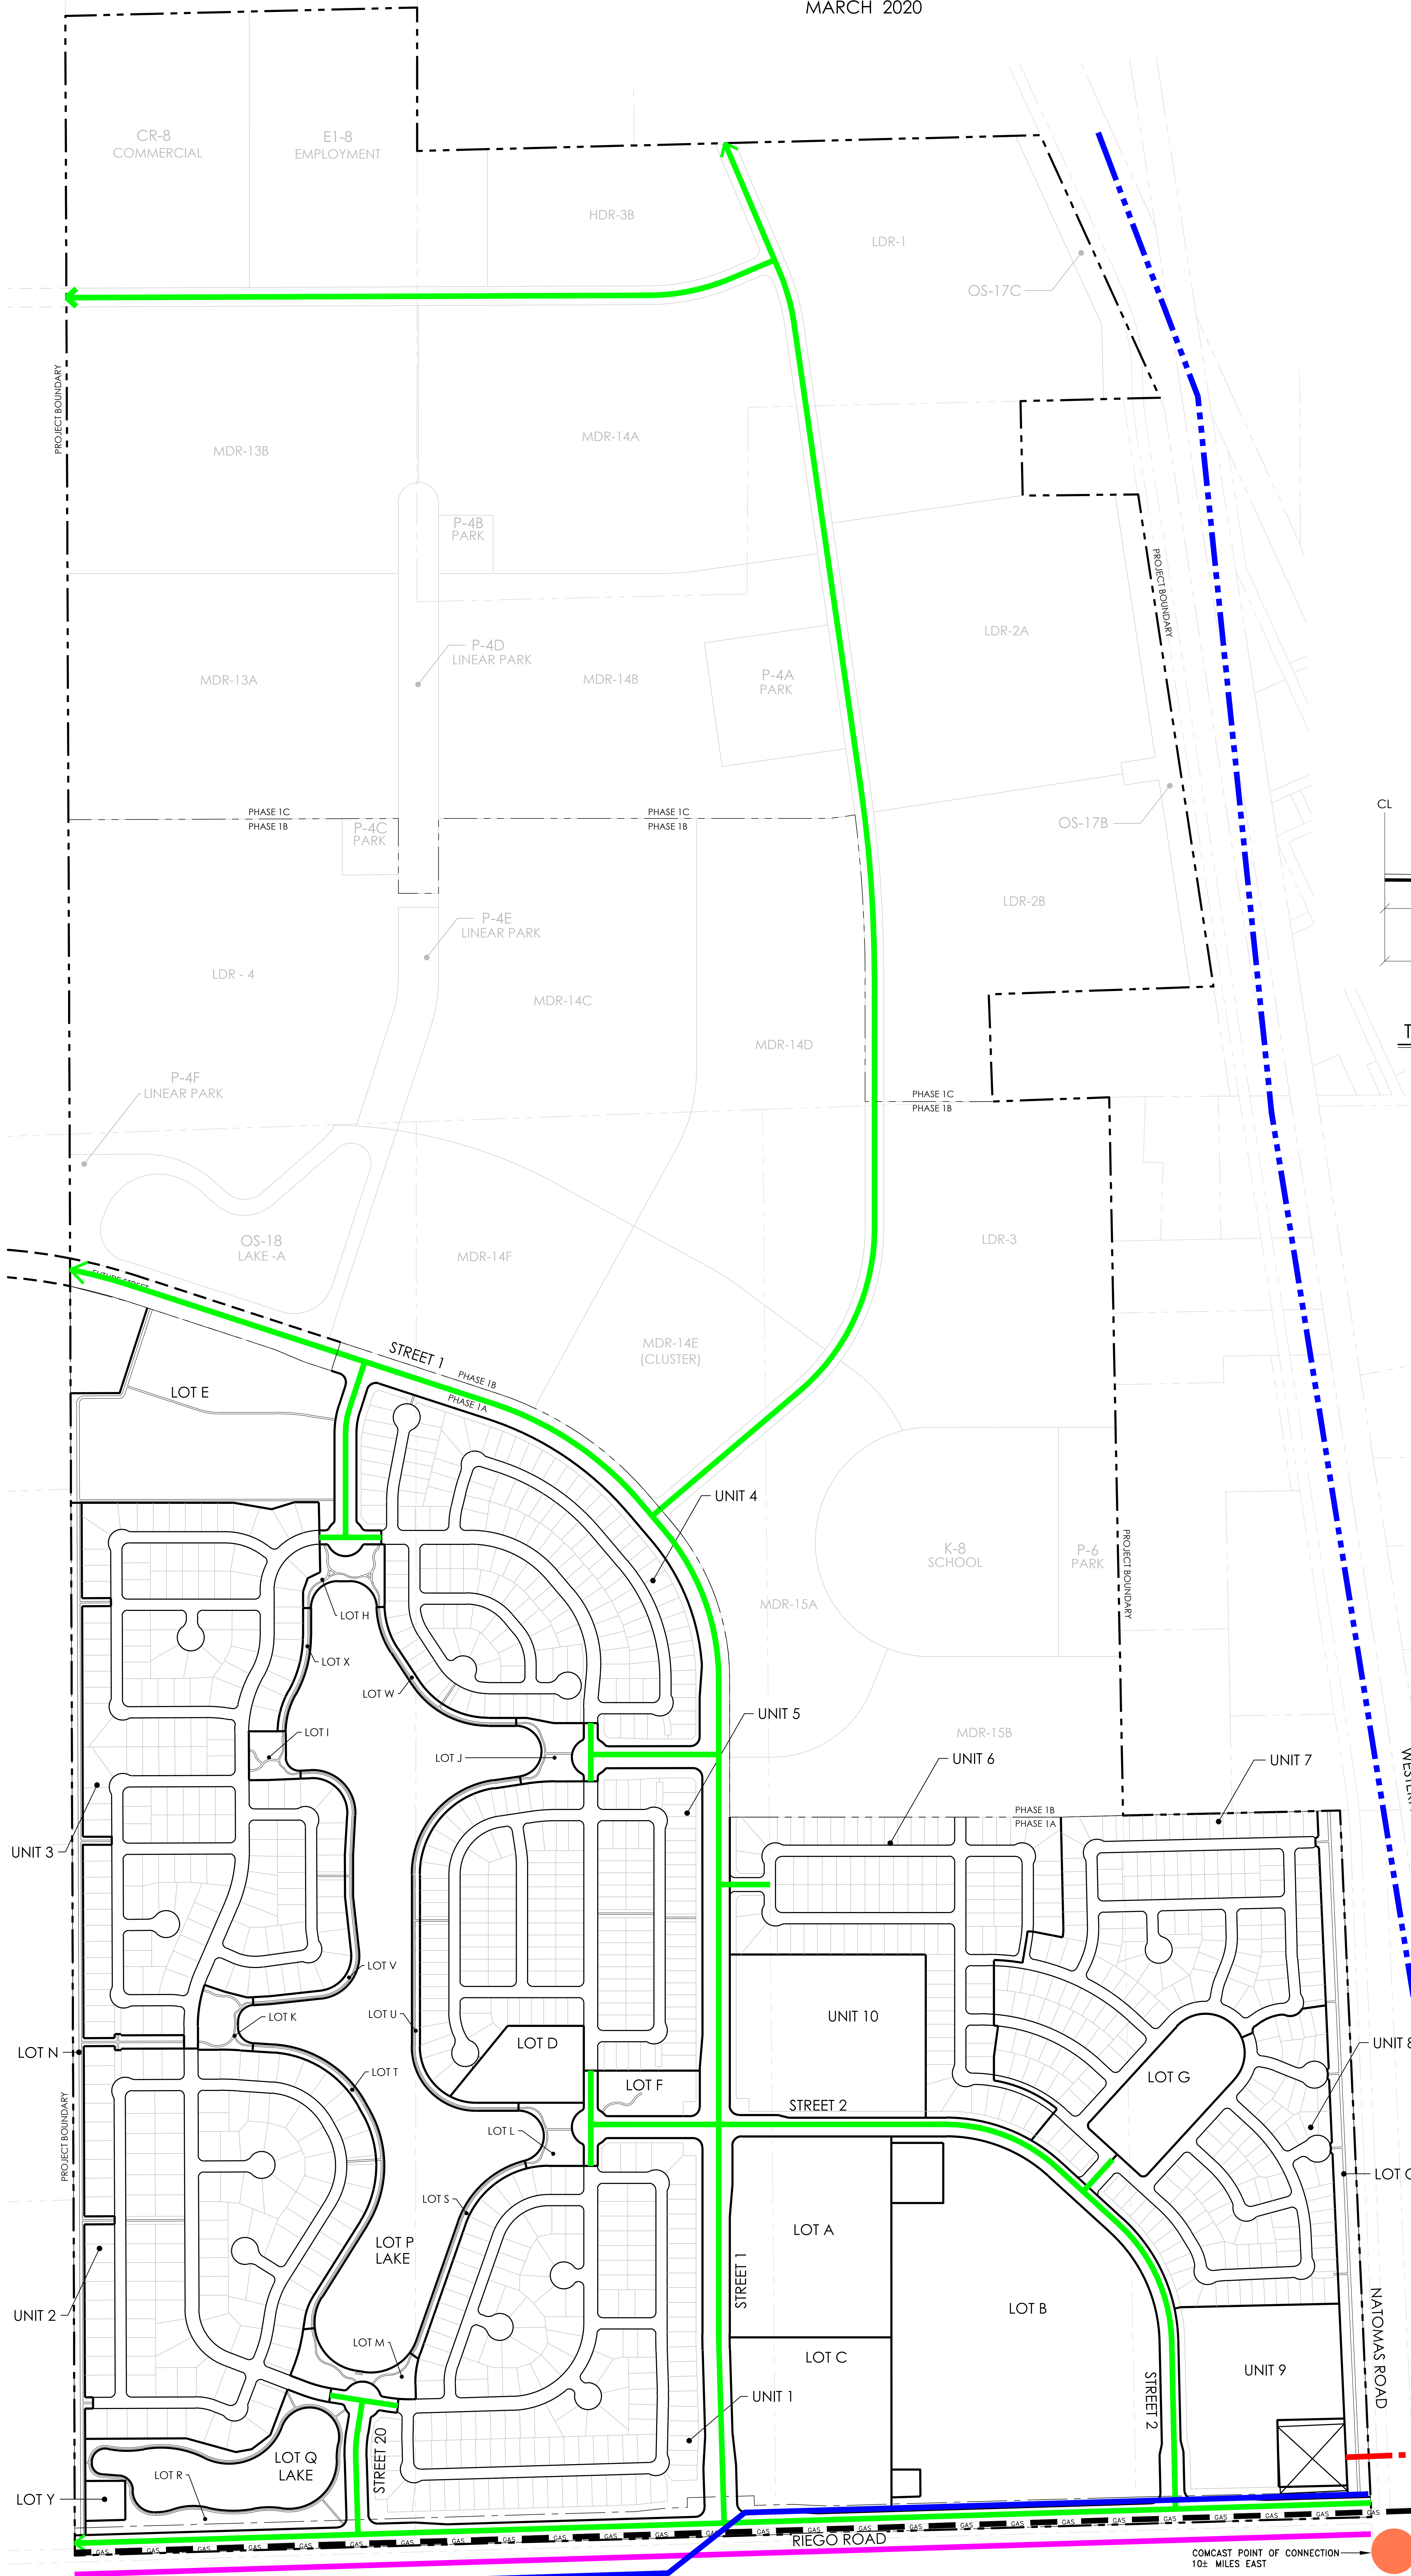
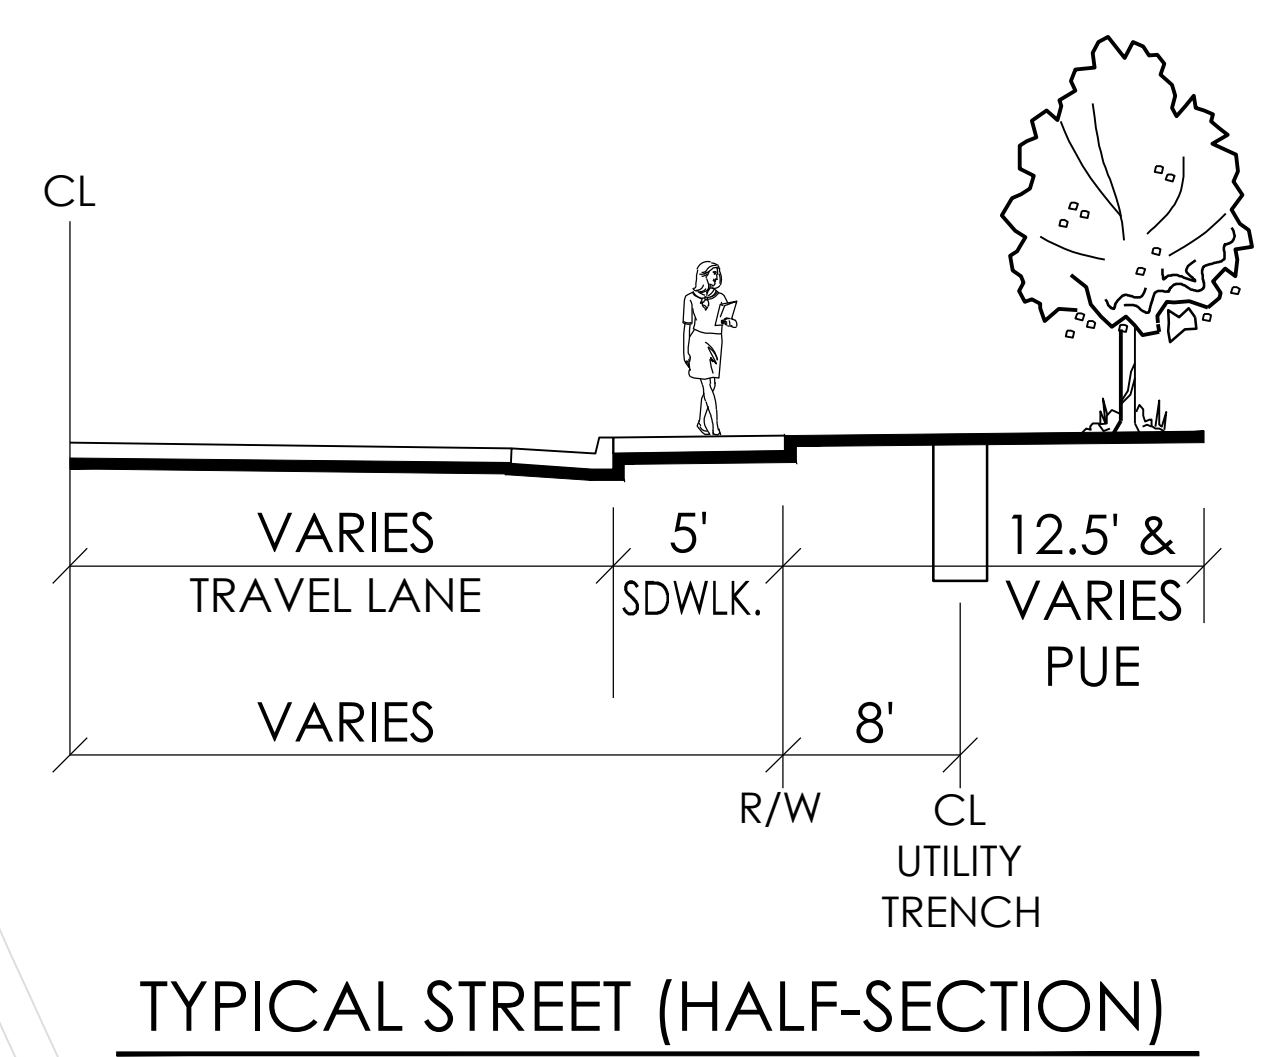
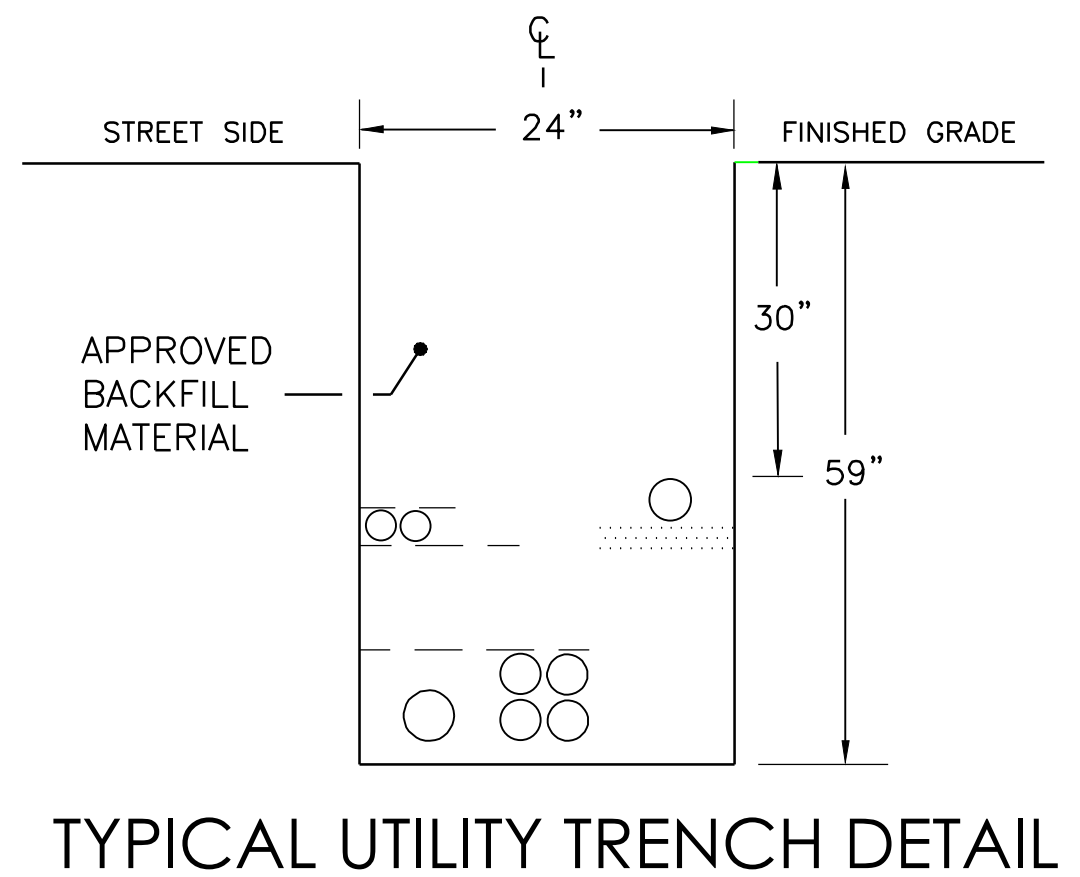
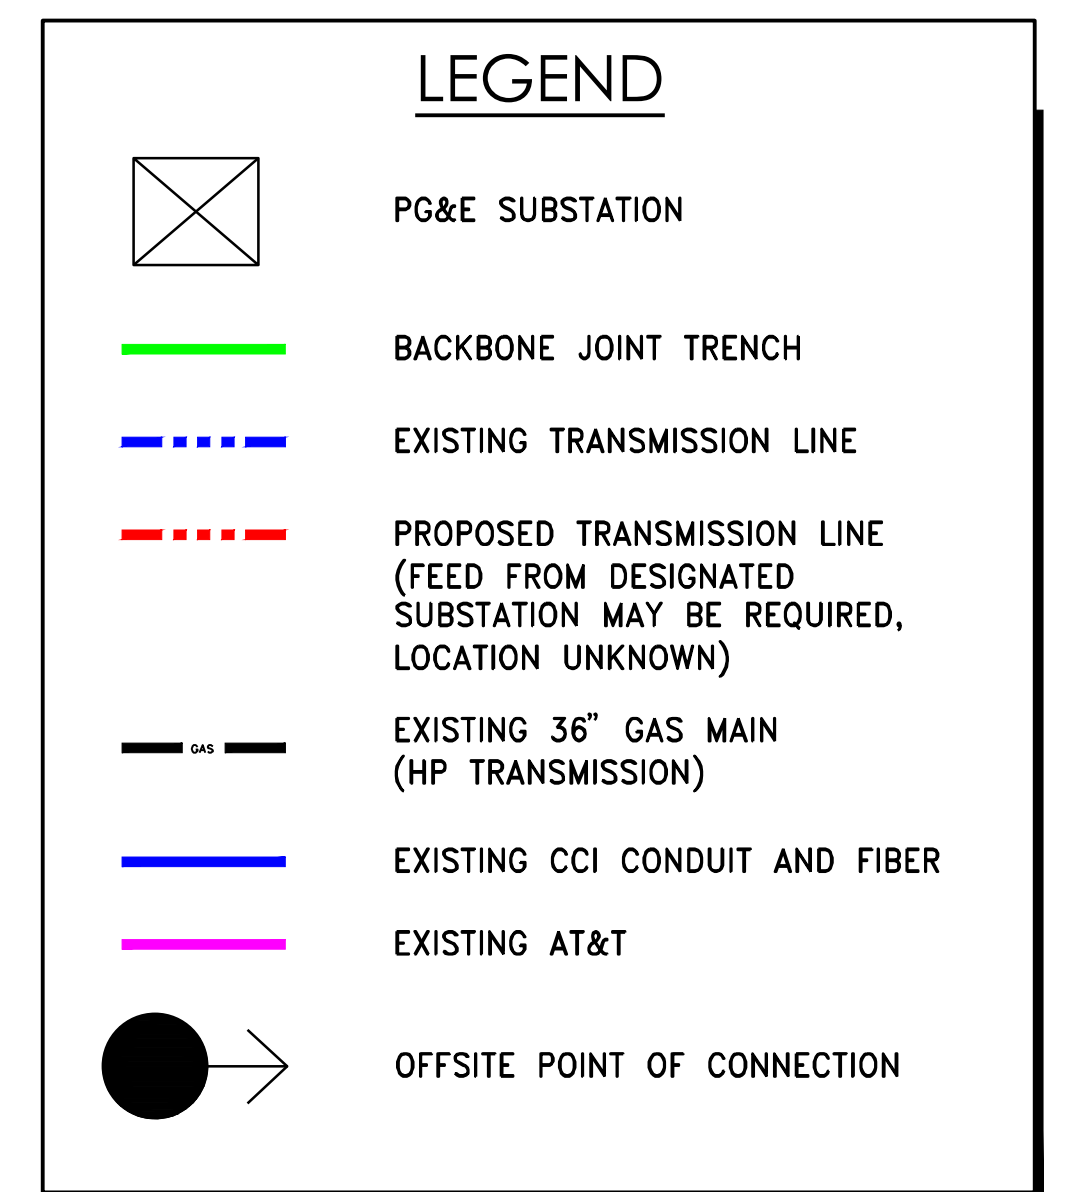


DRY UTILITY MASTER PLAN LAKESIDE AT SUTTER POINTE

COUNTY OF SUTTER, CALIFORNIA

MARCH 2020

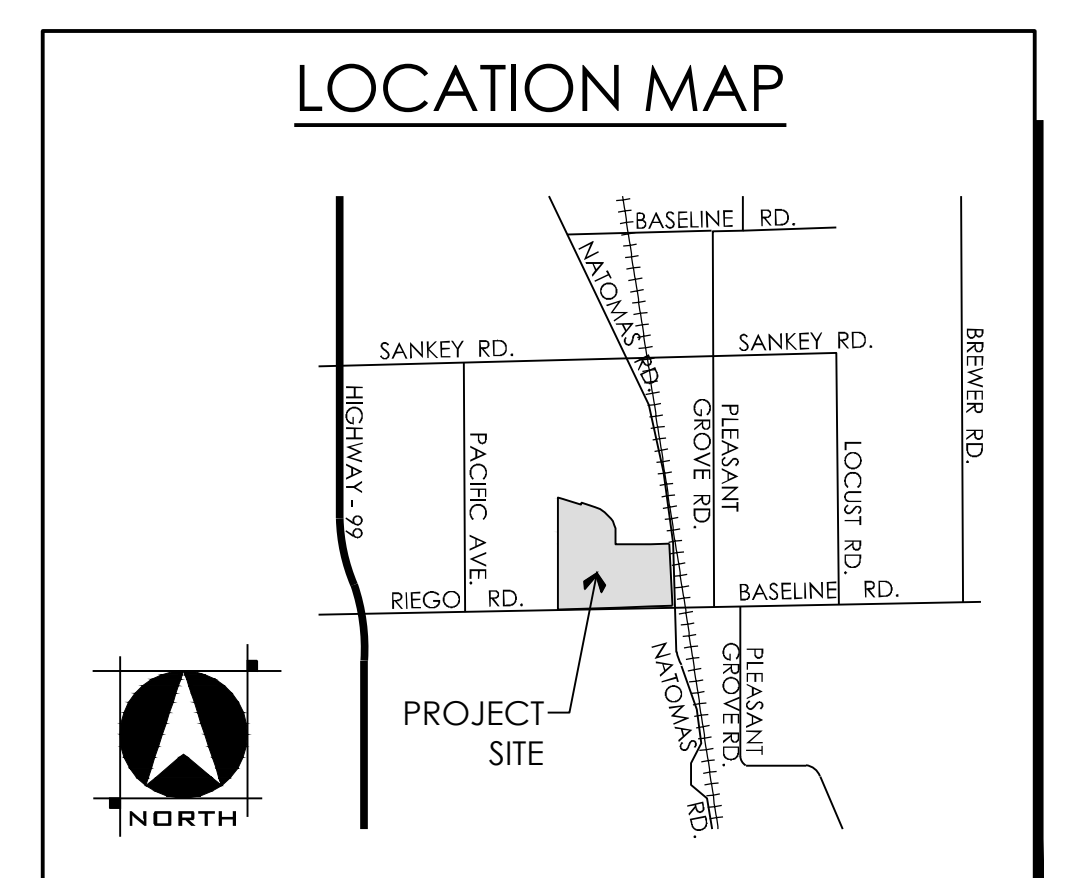

COMCAST POINT OF CONNECTION
10+ MILES EAST

A:\1000s\1004_0000_Sutter_Lakeside\DWG\1004-0000_Sutter_Lakeside.dwg 3/17/2020 8:00 AM Jason Shimizu